


Administrative amendment to FDP Sheet #5
 Replaces existing Sheet #5 previously recorded @
 Reception #2846127 05/04/01


FINAL DEVELOPMENT PLAN
 OFFICE BUILDING
 LOT 2, BLOCK 2, DEL CAMINO JUNCTION BUSINESS PARK
 TOWN OF FIRESTONE
 WELD COUNTY
 STATE OF COLORADO
 SHEET 5 OF 6

2911119 12/21/2001 01:04P JA Suki Tsukamoto
 1 of 2 R 20.00 D 0.00 Weld County CO

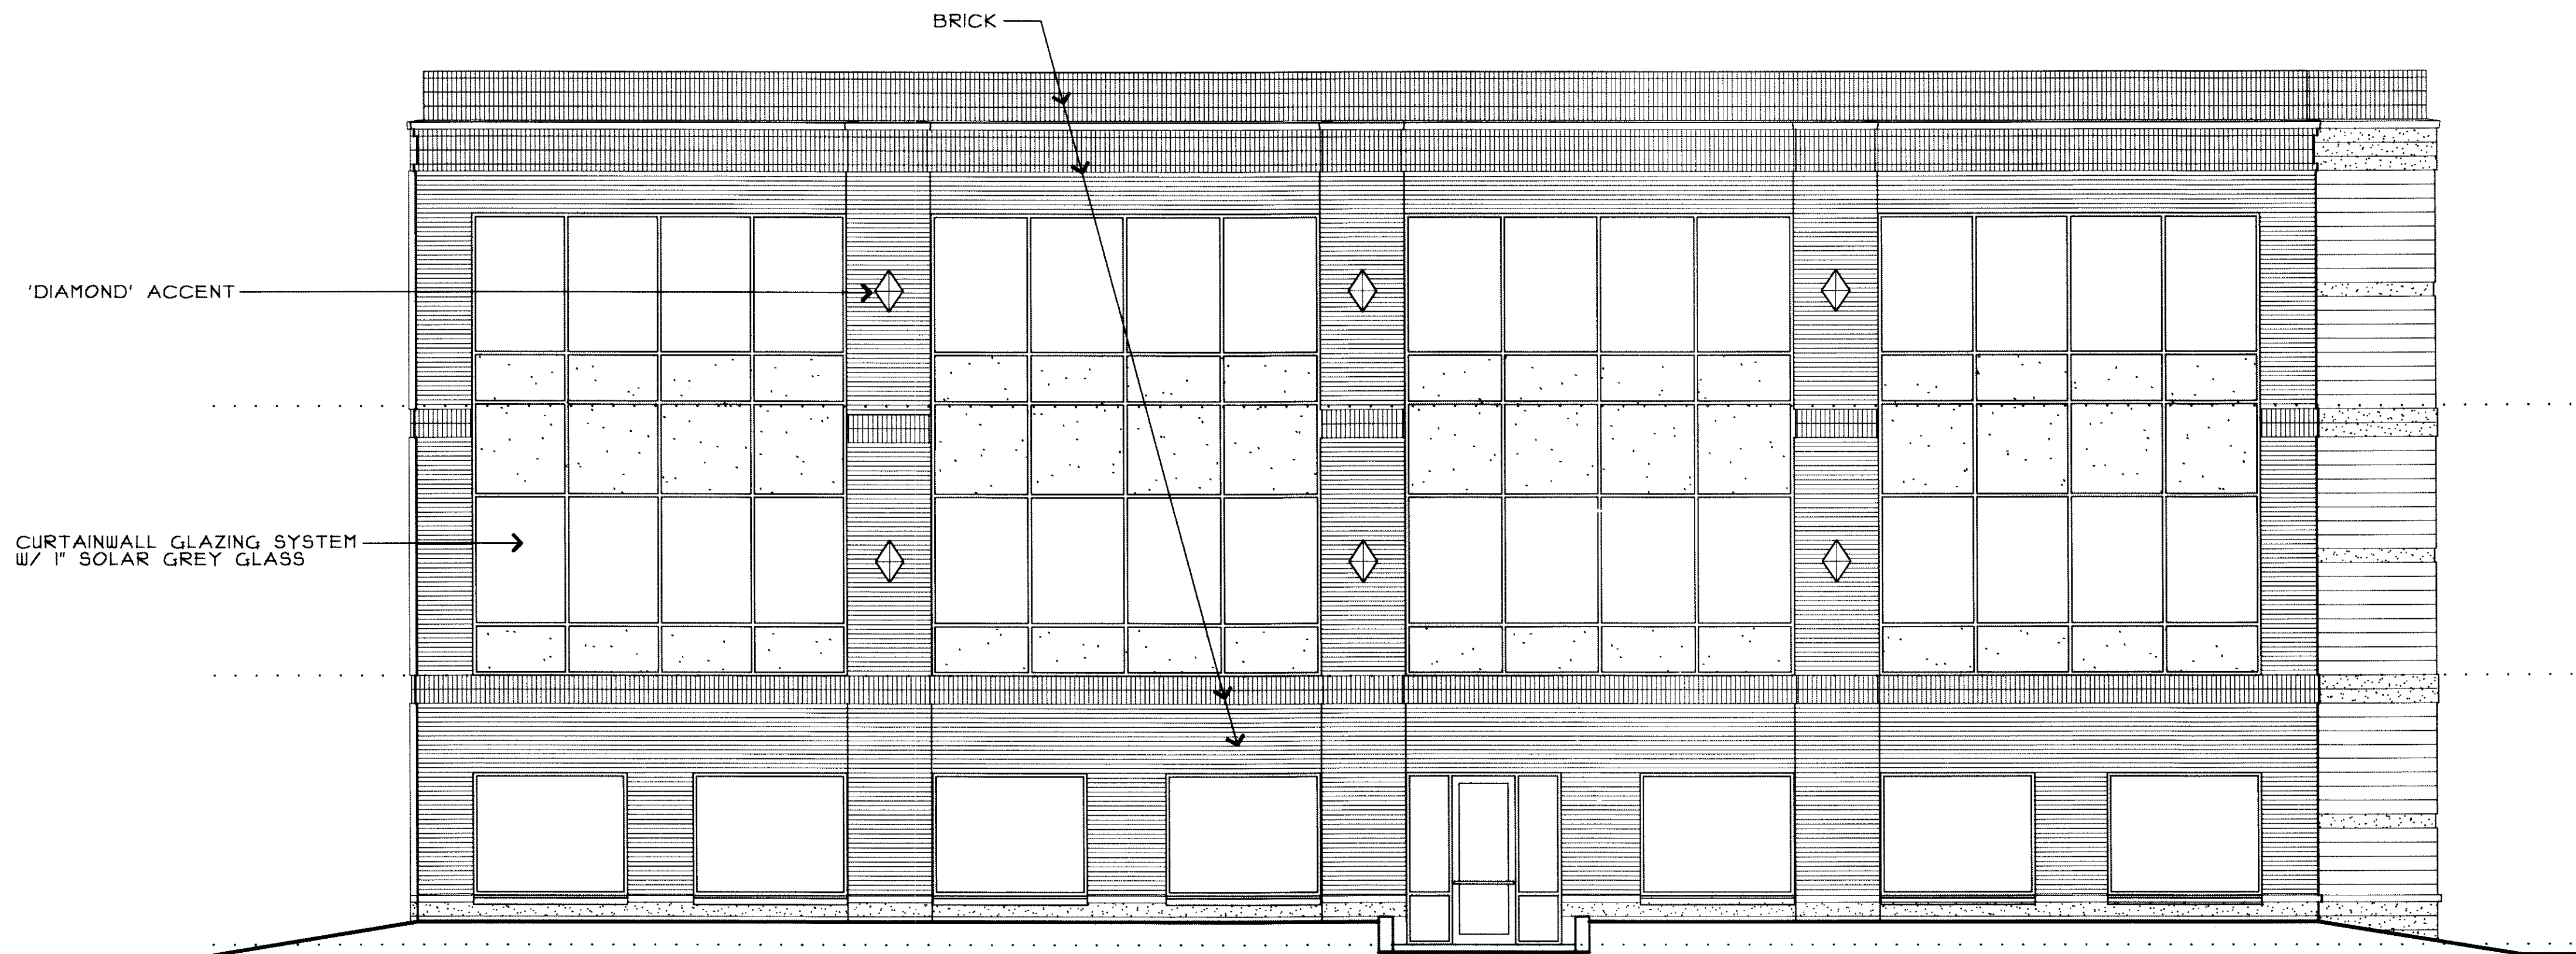

NORTH ELEVATION

3/16" = 1'-0"

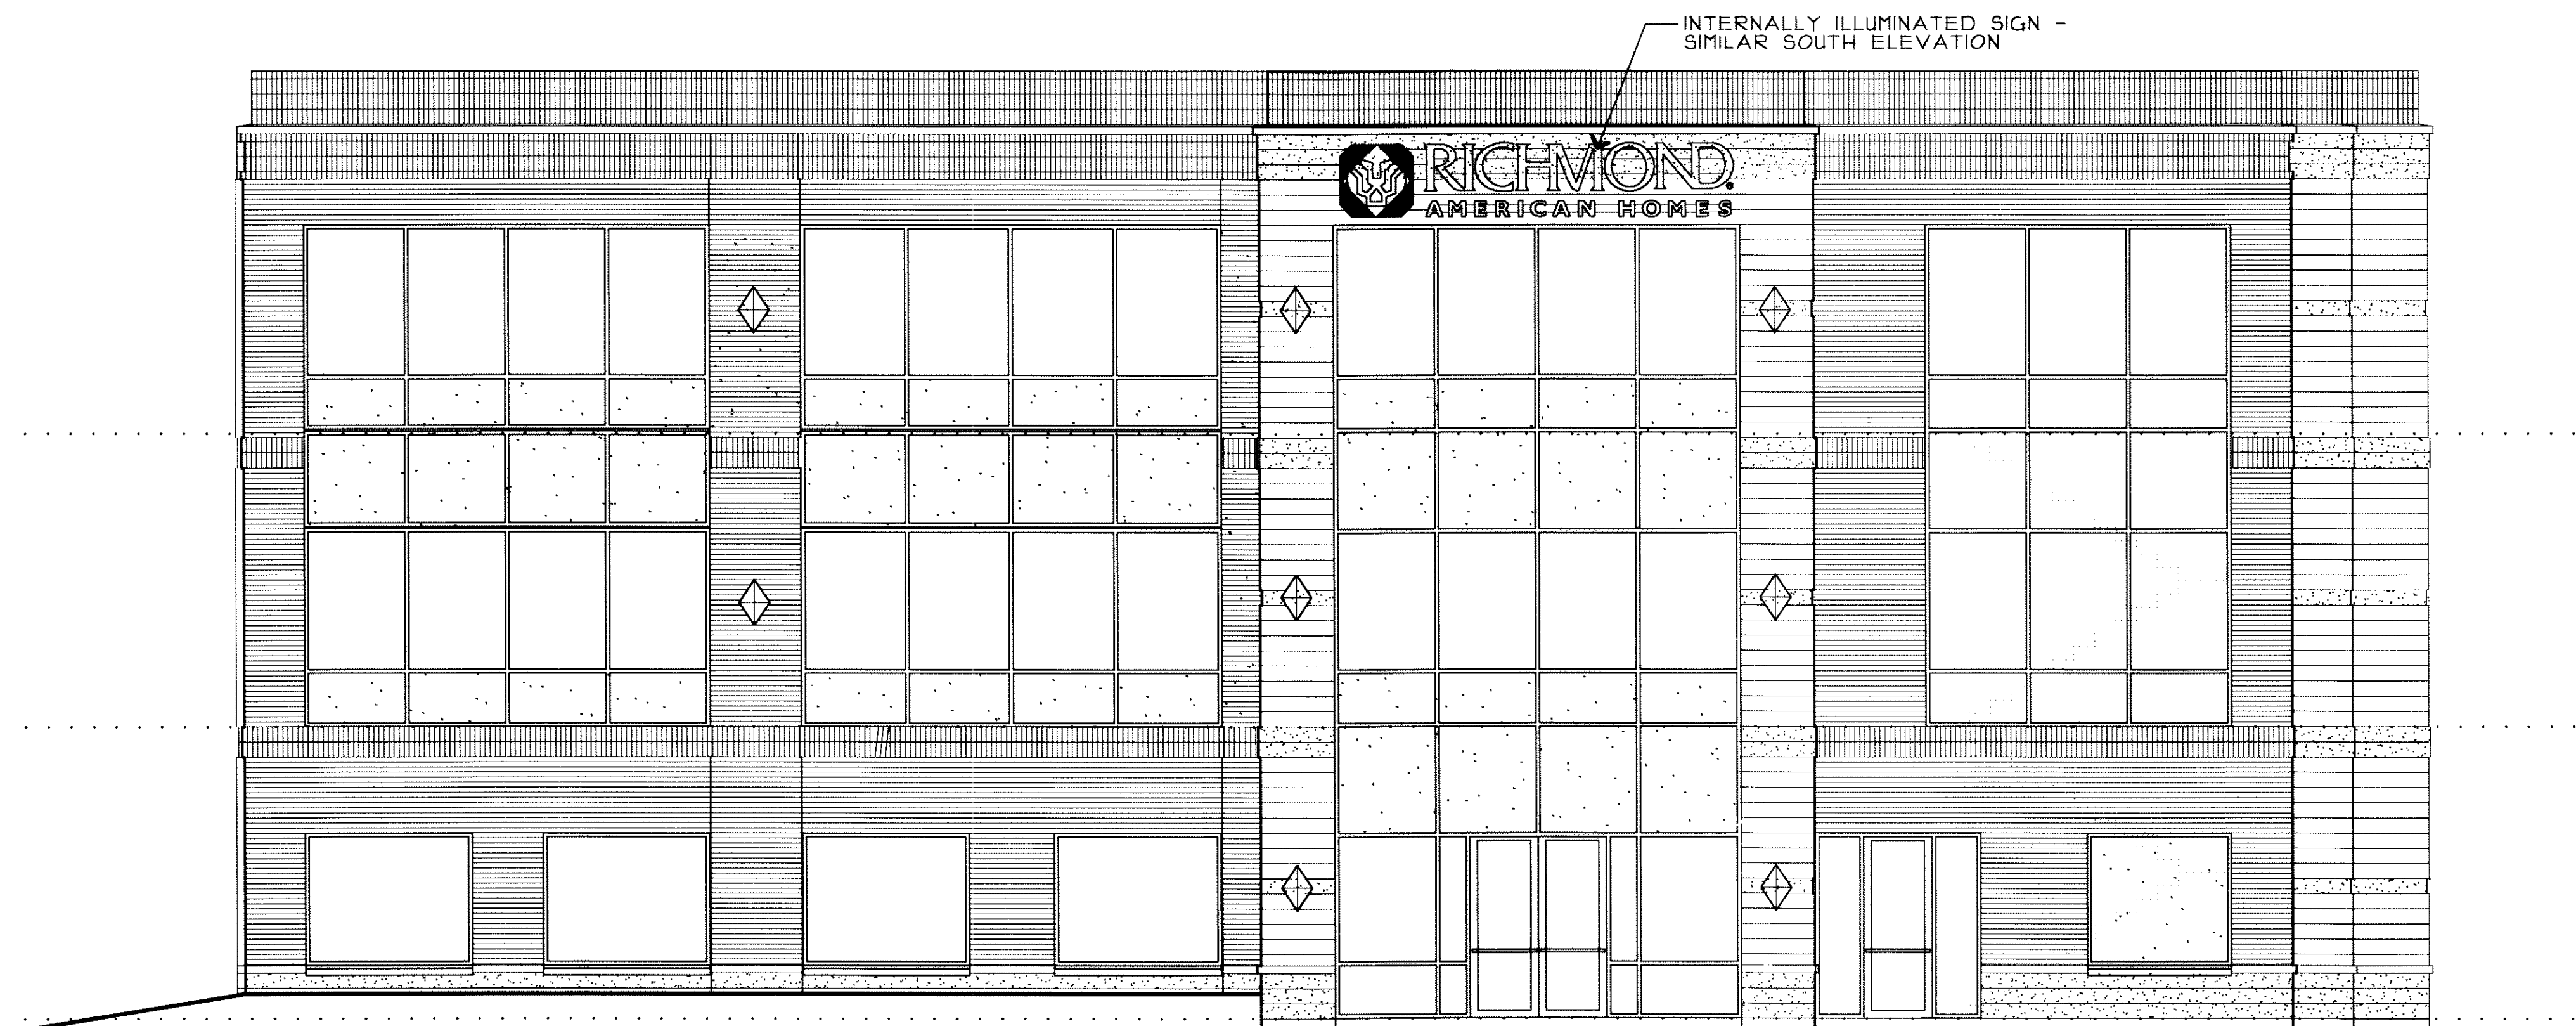

WEST ELEVATION

3/16" = 1'-0"

1ST AMENDMENT

[Signature]
 APPROVED: TOWN PLANNER

12/20/01
 APPROVAL DATE

PURPOSE OF ADMINISTRATIVE AMENDMENT

TO CONFIRM THE SPECIFIC WORDING OF THE BUILDING SIGNS AND MOVE THE SIGNS TO A MORE CENTRAL LOCATION ON THE BUILDING ELEVATIONS. THIS NECESSARY MINOR AMENDMENT WAS UNFORESEEN AT THE TIME OF THE INITIAL APPROVAL OF THIS FDP.

PROPERTY OWNER/DEVELOPER:
 DIAMOND WEST L.L.C.
 2020 TERRY STREET, SUITE A
 LONGMONT, COLORADO 80501
 303-102-0108

FIRESTONE INFORMATION BLOCK	
NAME OF SUBMITTAL	LOT 2, BLOCK 2, DEL CAMINO JUNCTION
TYPE OF SUBMITTAL	FINAL DEVELOPMENT PLAN
FILING NUMBER	-
PHASE NUMBER	-
SHEET TITLE	NORTH & WEST ELEVATIONS
PREPARATION DATE	4-19-2000
REVISION DATE	8-16-2000
REVISION DATE	10-26-2000
REVISION DATE	12-19-2001
REVISION DATE	-
REVISION DATE	-

SHEET 5 OF 6

axiom-design
 ARCHITECTURE
 INTERIOR DESIGN
 AXIOM DESIGN P.C.
 2100 ISLAND DRIVE
 BOULDER, CO 80501

PROPOSED OFFICE BUILDING

LOT 2, BLOCK 2, DEL CAMINO JUNCTION
 FIRESTONE, COLORADO
 CLIENT: DIAMOND G ENTERPRISES, L.L.P.

NO	DATE	REVISION


DRAWN BY: TYLER
 CHECKED: [Signature]
 APPROVED: [Signature] DATE: 6-19-2000

© 2000 JOB # 00242


2911119 12/21/2001 01:04P JA Suki Tsukamoto
 2 of 2 R 20.00 D 0.00 Weld County CO

Administrative amendment to FDP Sheet #6
 Replaces existing Sheet #6 previously recorded @
 Reception #2846127 05/04/01

FINAL DEVELOPMENT PLAN
 OFFICE BUILDING
 LOT 2, BLOCK 2, DEL CAMINO JUNCTION BUSINESS PARK
 TOWN OF FIRESTONE
 WELD COUNTY
 STATE OF COLORADO
 SHEET 6 OF 6

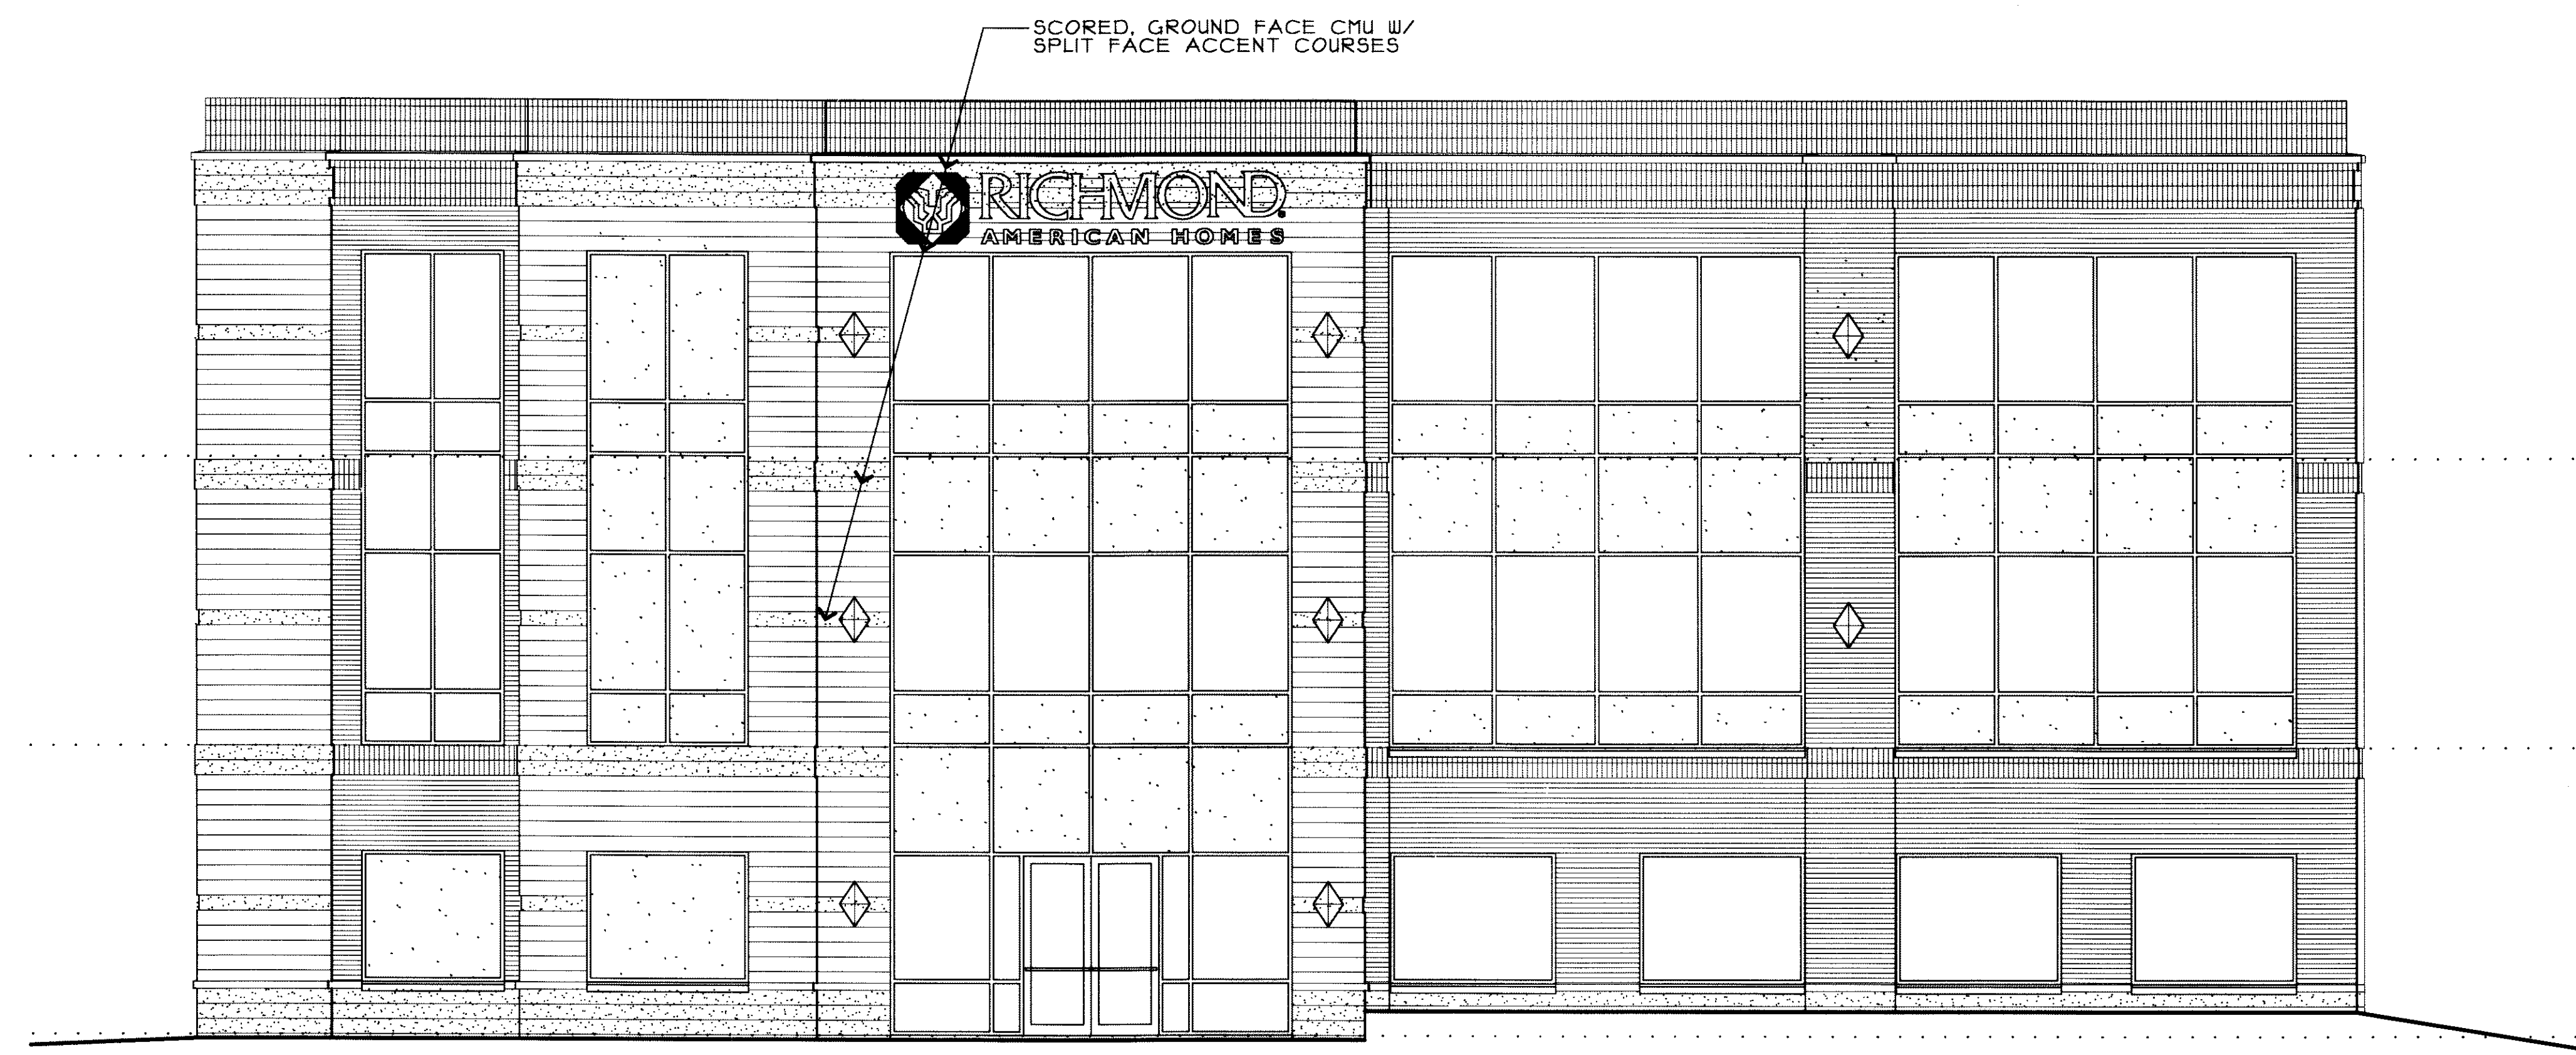

SOUTH ELEVATION
 3/16" = 1'-0"

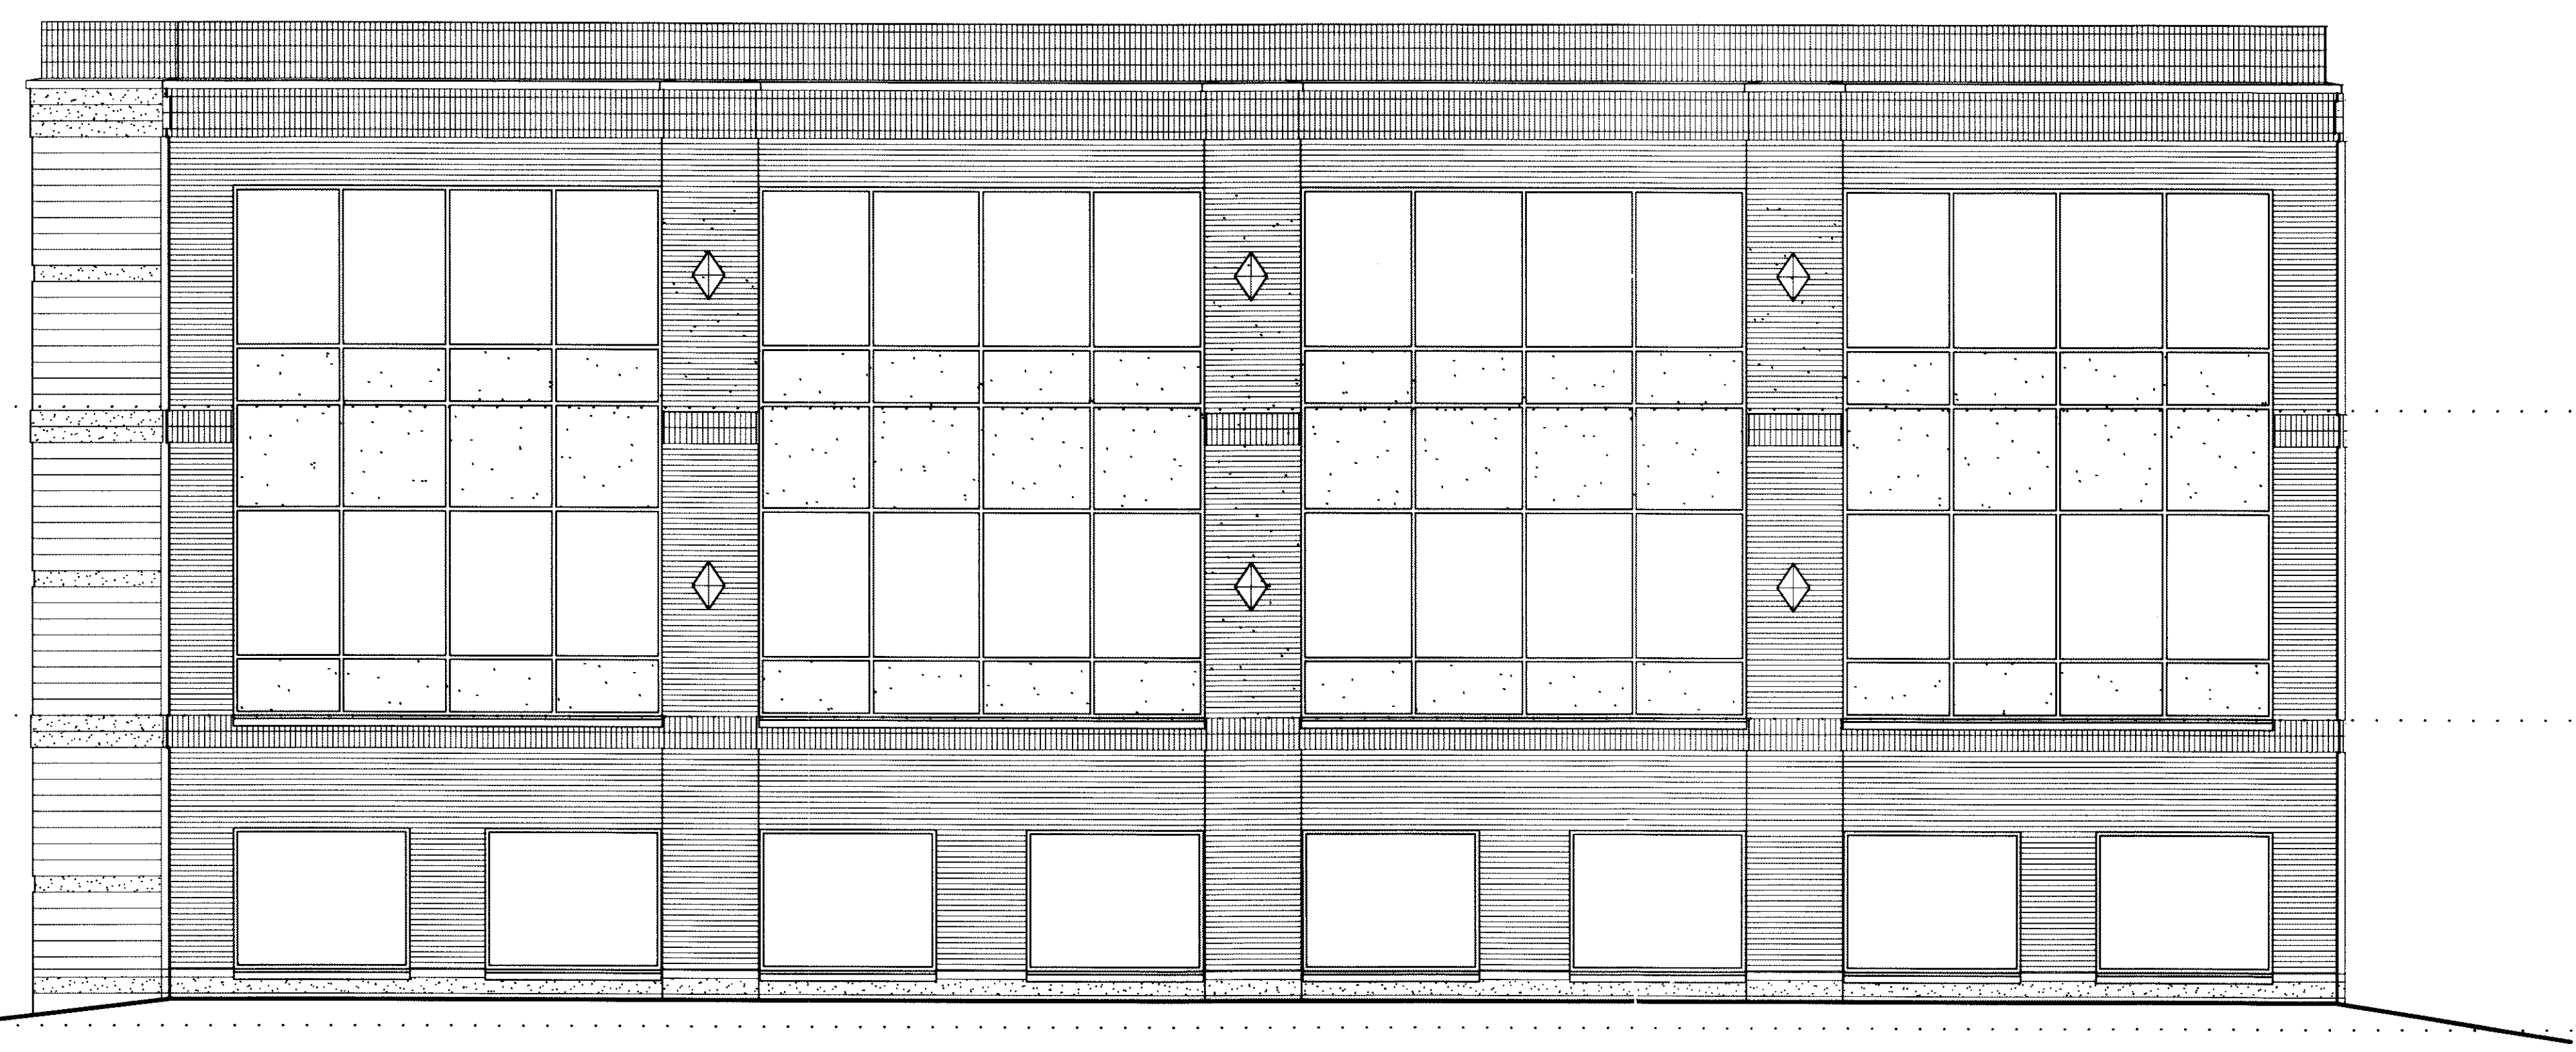

EAST ELEVATION
 3/16" = 1'-0"

1ST AMENDMENT

 APPROVED: TOWN PLANNER
 12/20/01
 APPROVAL DATE

PURPOSE OF ADMINISTRATIVE AMENDMENT
 TO CONFIRM THE SPECIFIC WORDING OF THE BUILDING SIGNS AND MOVE THE SIGNS TO A MORE CENTRAL LOCATION ON THE BUILDING ELEVATIONS. THIS NECESSARY MINOR AMENDMENT WAS UNFORESEEN AT THE TIME OF THE INITIAL APPROVAL OF THIS FDP.

PROPERTY OWNER/DEVELOPER:
 DIAMOND WEST L.L.C.
 2020 TERRY STREET, SUITE A
 LONGMONT, COLORADO 80501
 303-102-0108

FIRESTONE INFORMATION BLOCK	
NAME OF SUBMITTAL	LOT 2, BLOCK 2, DEL CAMINO JUNCTION
TYPE OF SUBMITTAL	FINAL DEVELOPMENT PLAN
FILING NUMBER	-
PHASE NUMBER	-
SHEET TITLE	SOUTH & EAST ELEVATIONS
PREPARATION DATE	6-19-2000
REVISION DATE	8-16-2000
REVISION DATE	10-24-2000
REVISION DATE	12-19-2001
REVISION DATE	-
REVISION DATE	-

axiom+design
 ARCHITECTURE
 INTERIOR DESIGN
 AXIOM DESIGN P.C.
 1000 ISLAND DRIVE
 BOULDER, CO 80501

PROPOSED OFFICE BUILDING
 LOT 2, BLOCK 2, DEL CAMINO JUNCTION
 FIRESTONE, COLORADO
 CLIENT: DIAMOND G ENTERPRISES, L.L.L.P.

NO	DATE	REVISION

DRAWN BY TYLER
 APPROVED DATE
 © 2000 JOB # 00242