



Date: 8/8/24 Author: AAA STAFF Project: FIRELIGHT PARK
 CONTRACTOR: WT EXCAVATING

Comments:
ROAD CLOSURE:
 -EXISTING SPEED LIMIT = 65MPH
 -SIGN SPACING = 500FT


PAGE 1/5
 NOT TO SCALE



Conforms to the "Manual of Uniform
 Traffic Control Devices for Streets and Highways" (11th Edition/2023)
 ©2024 AAA BARRICADE COMPANY, INC. ALL RIGHTS RESERVED. USED BY PERMISSION

LEGEND

- WORK AREA
- WARNING SIGN
- TYPE 3 BARRICADE
- FLAGGER
- CONE / BARREL
- NO PARKING SIGN
- DETOUR ARROW
- ARROW BOARD

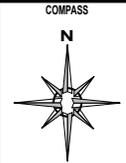



AAA BARRICADE COMPANY, INC.
 COLORADO

Date: 8/8/24 Author: AAA STAFF Project: FIRELIGHT PARK
 CONTRACTOR: WT EXCAVATING

Comments:
ROAD CLOSURE:
 -EXISTING SPEED LIMIT = 65MPH
 -SIGN SPACING = 500FT

PAGE 2/5
NOT TO SCALE

Conforms to the "Manual of Uniform Traffic Control Devices for Streets and Highways" (11th Edition/2023)
 ©2024 AAA BARRICADE COMPANY, INC. ALL RIGHTS RESERVED. USED BY PERMISSION

LEGEND		COMPASS
	-WORK AREA	
	-WARNING SIGN	
	-TYPE 3 BARRICADE	
	-FLAGGER	
	-CONE / BARREL	
	-NO PARKING SIGN	
	-DETOUR ARROW	
	-ARROW BOARD	



Date: 8/8/24 Author: AAA STAFF Project: FIRELIGHT PARK
 CONTRACTOR: WT EXCAVATING


Comments:
ROAD CLOSURE:
 -EXISTING SPEED LIMIT = 65MPH
 -SIGN SPACING = 500FT


PAGE 3/5
 NOT TO SCALE



Conforms to the "Manual of Uniform
 Traffic Control Devices for Streets and Highways" (11th Edition/2023)
 ©2024 AAA BARRICADE COMPANY, INC. ALL RIGHTS RESERVED. USED BY PERMISSION

- LEGEND
- WORK AREA
 - WARNING SIGN
 - TYPE 3 BARRICADE
 - FLAGGER
 - CONE / BARREL
 - NO PARKING SIGN
 - DETOUR ARROW
 - ARROW BOARD

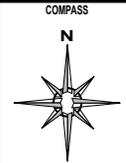

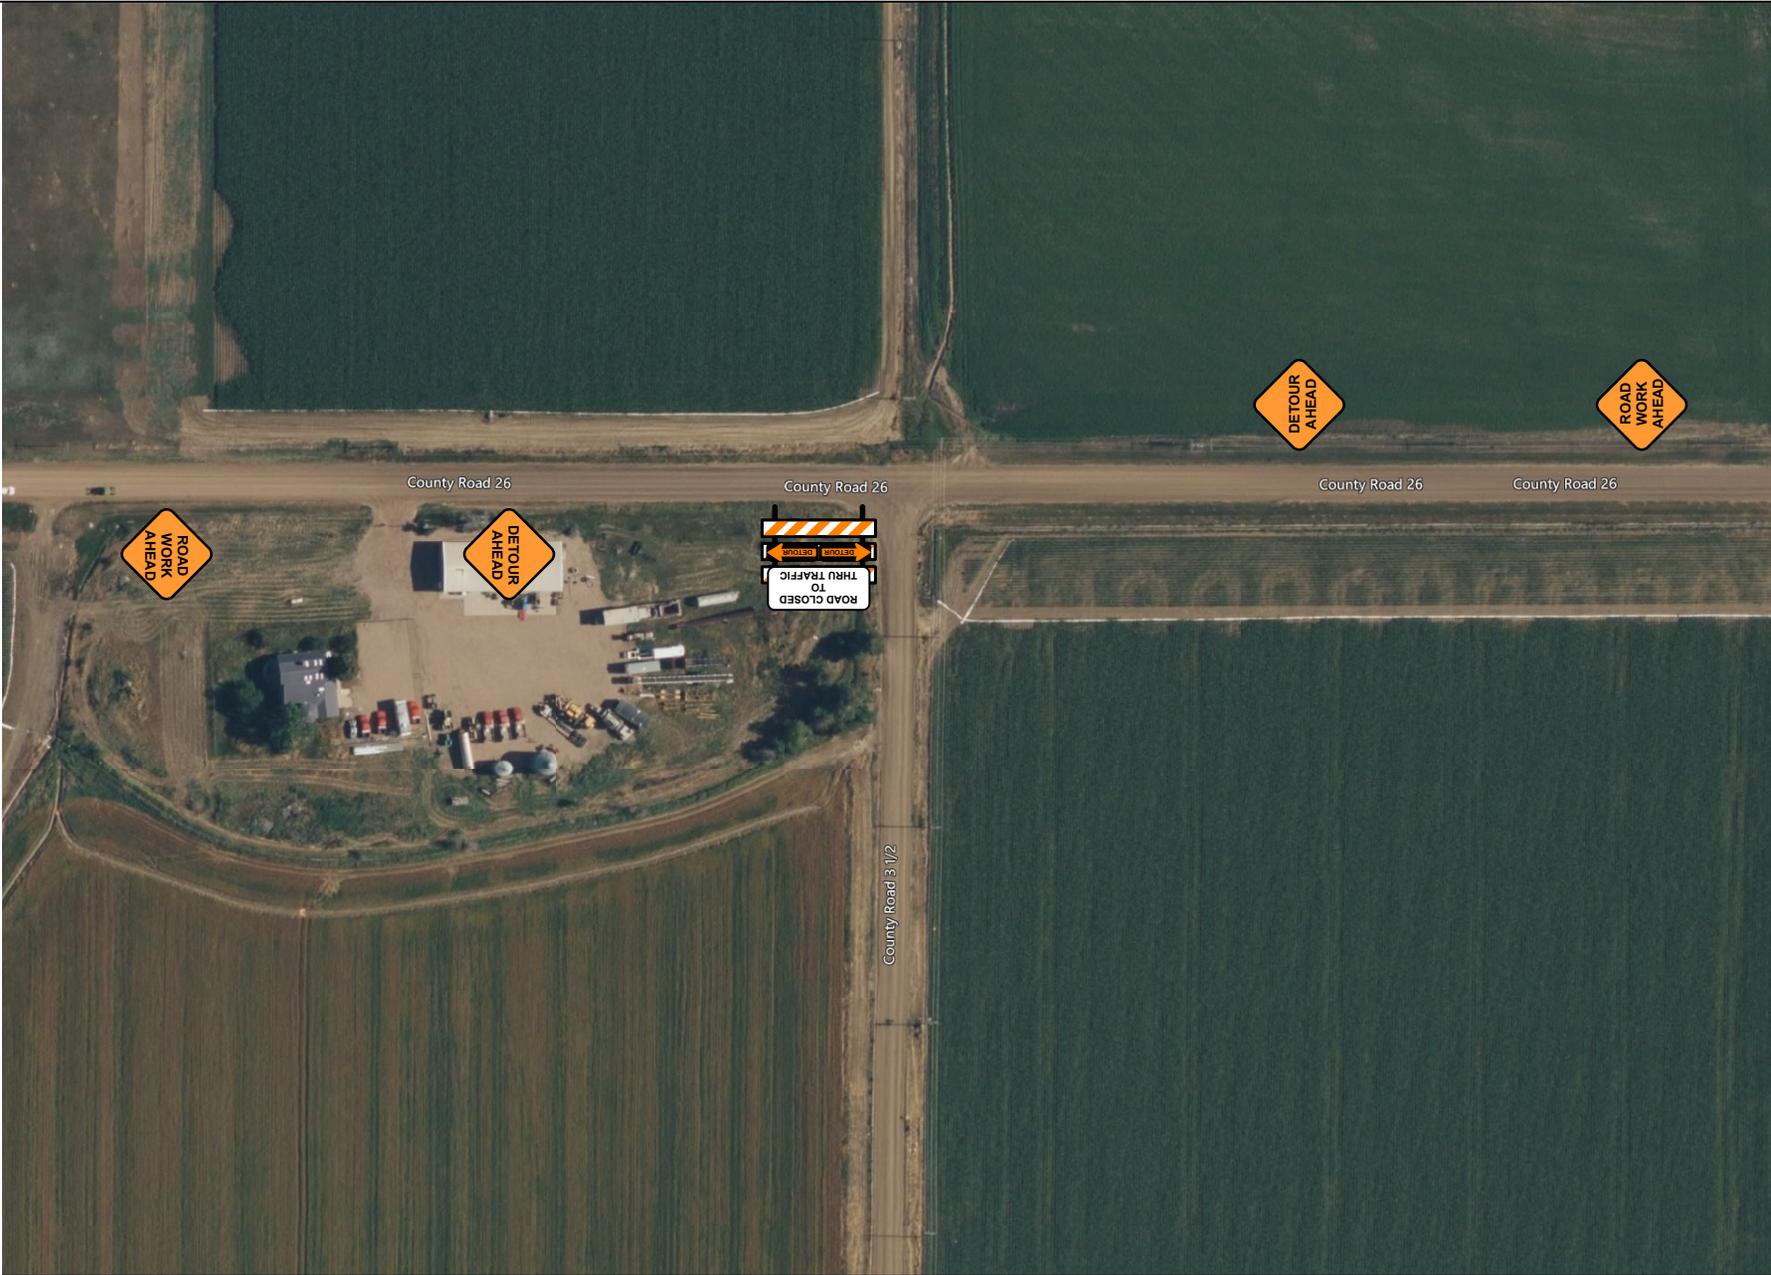

Date: 8/8/24 Author: AAA STAFF Project: FIRELIGHT PARK
 CONTRACTOR: WT EXCAVATING

Comments:
 ROAD CLOSURE:
 -EXISTING SPEED LIMIT = 65MPH
 -SIGN SPACING = 500FT


PAGE 4/5
 NOT TO SCALE




Conforms to the "Manual of Uniform
 Traffic Control Devices for Streets and Highways" (11th Edition/2023)
 ©2024 AAA BARRICADE COMPANY, INC. ALL RIGHTS RESERVED. USED BY PERMISSION

LEGEND

- WORK AREA
- WARNING SIGN
- TYPE 3 BARRICADE
- FLAGGER
- CONE / BARREL
- NO PARKING SIGN
- DETOUR ARROW
- ARROW BOARD

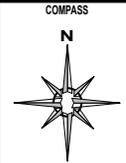

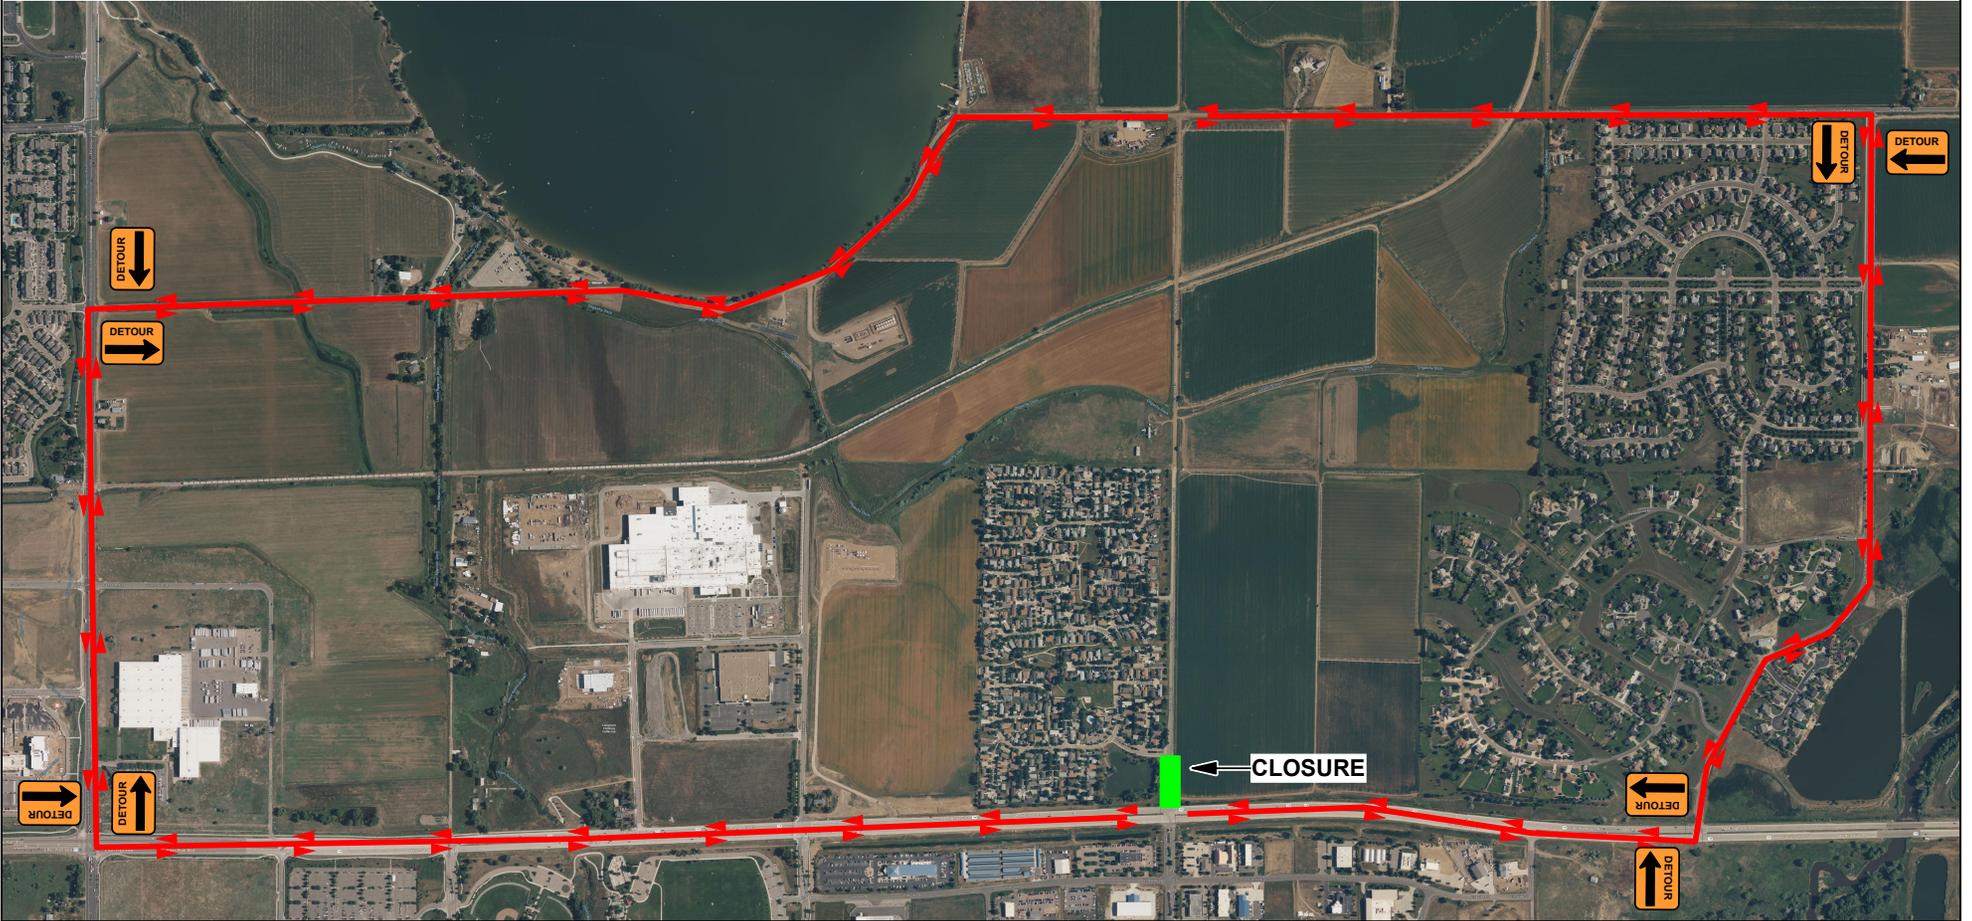

Date: 8/8/24 Author: AAA STAFF Project: FIRELIGHT PARK
 CONTRACTOR: WT EXCAVATING

Comments:
 ROAD CLOSURE:
 -EXISTING SPEED LIMIT = 65MPH
 -SIGN SPACING = 500FT

DETOUR ROUTE: PAGE 5/5
 NOT TO SCALE



Conforms to the "Manual of Uniform
 Traffic Control Devices for Streets and Highways" (11th Edition/2023)
 ©2024 AAA BARRICADE COMPANY, INC. ALL RIGHTS RESERVED. USED BY PERMISSION

- LEGEND
- WORK AREA
 - WARNING SIGN
 - TYPE 3 BARRICADE
 - FLAGGER
 - CONE / BARREL
 - NO PARKING SIGN
 - DETOUR ARROW
 - ARROW BOARD

