





HISTORIC FIRESTONE NEIGHBORHOOD PLAN

First Street Streetscapes


PUBLIC MEETING #2 | 09.14.21

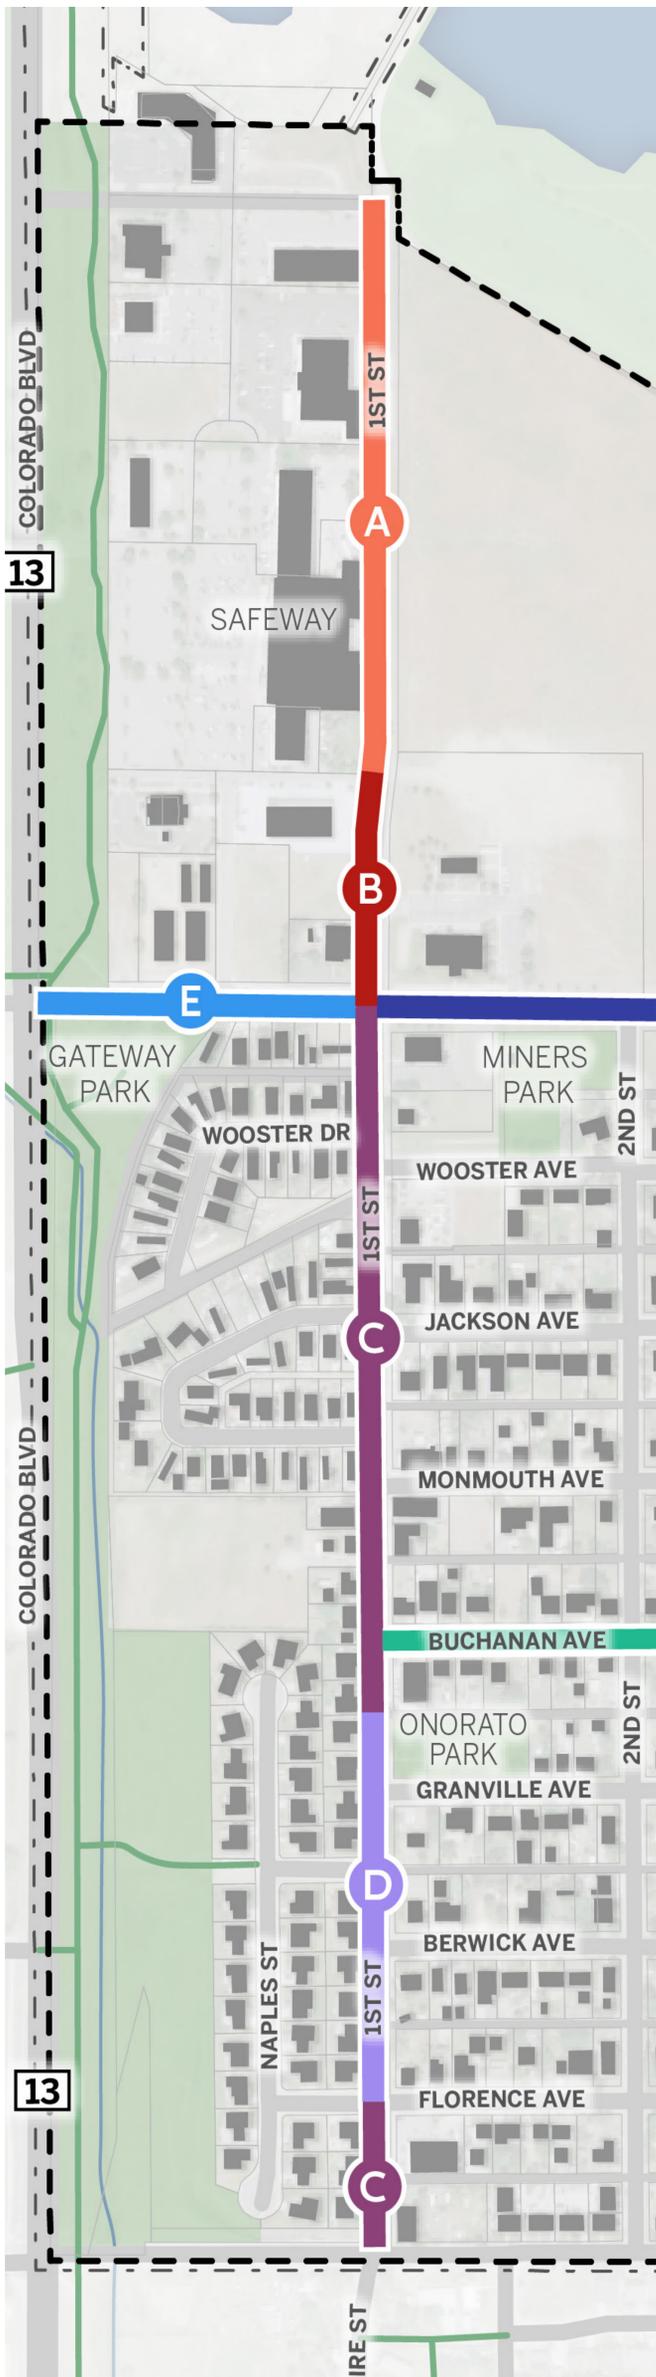


FIRST STREET LOCATOR MAP

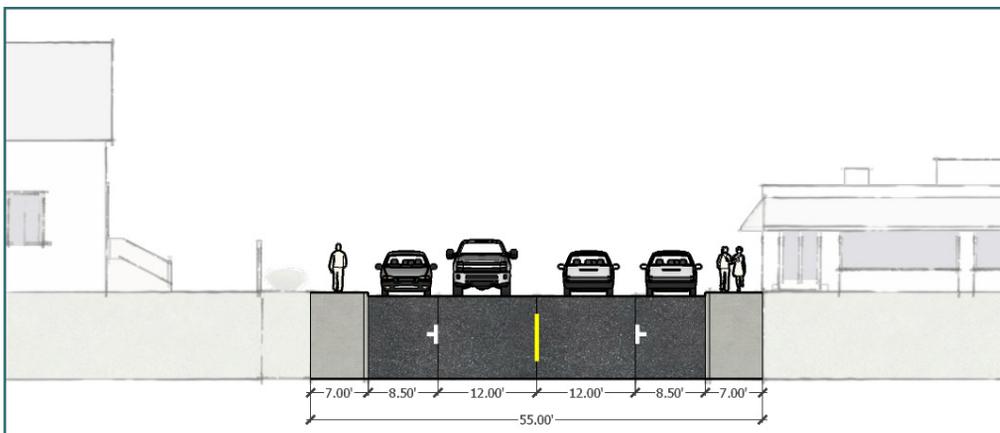


FIRST STREET EXISTING STREETScape Looking North (South of Grant Ave)

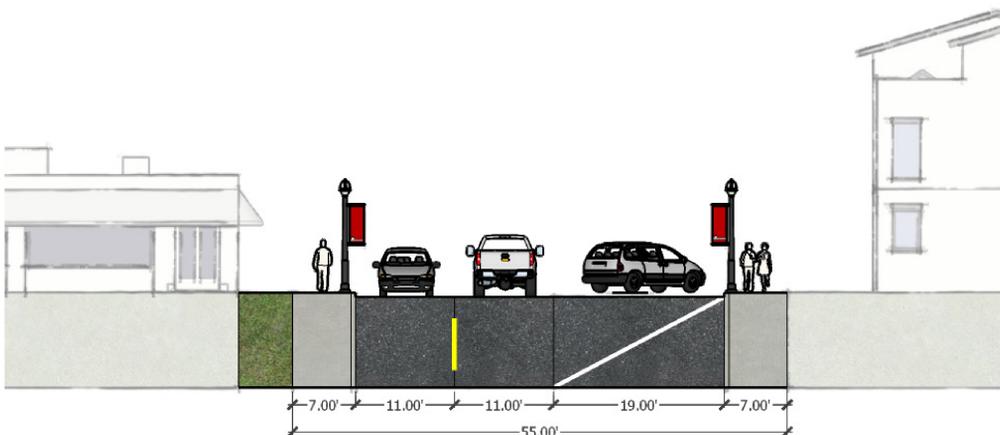


A FIRST STREET PREFERRED STREETScape Looking North (North of Grant Ave)

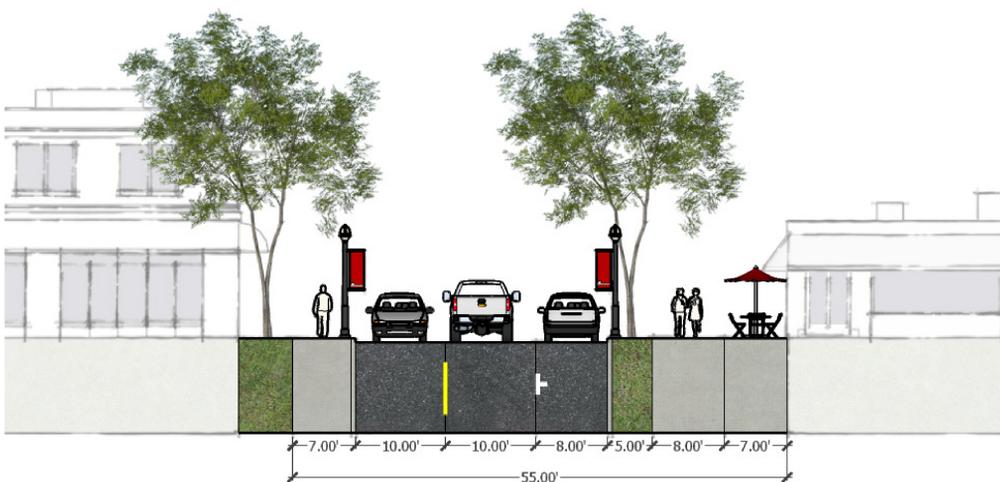

B FIRST STREET PREFERRED STREETScape Looking North (North of Grant Ave)

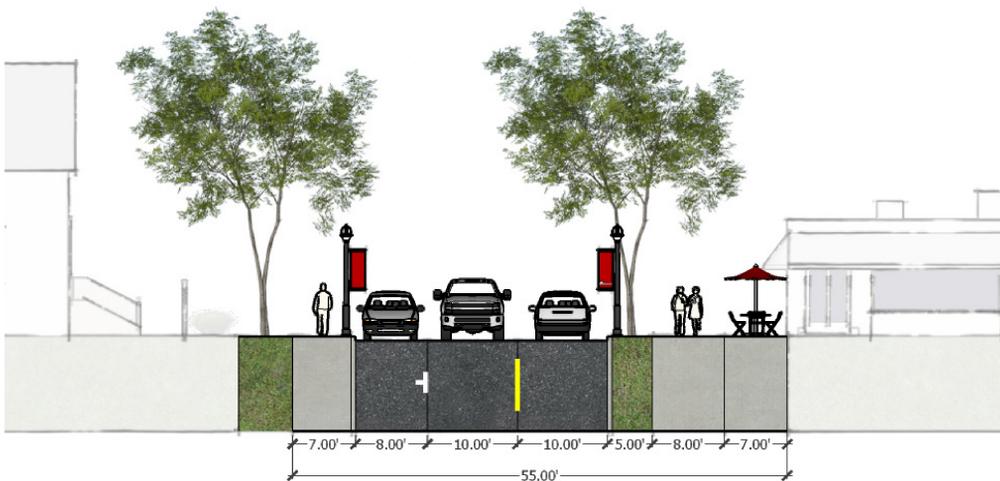

C FIRST STREET PREFERRED STREETScape Looking North (South of Grant Ave)

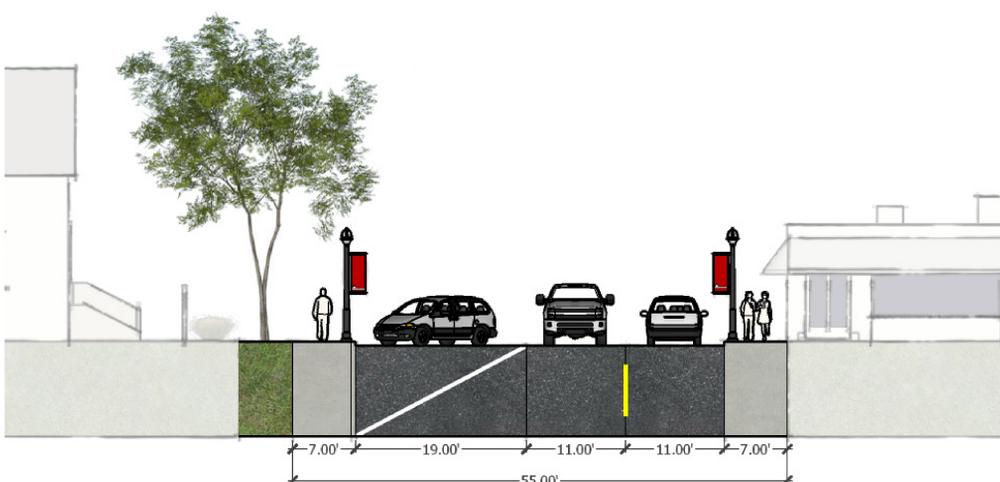

D FIRST STREET PREFERRED STREETScape Looking North (South of Grant Ave)






HISTORIC FIRESTONE NEIGHBORHOOD PLAN

Grant Avenue and Buchanan Avenue Streetscapes


PUBLIC MEETING #2 | 09.14.21




GRANT AVENUE LOCATOR MAP

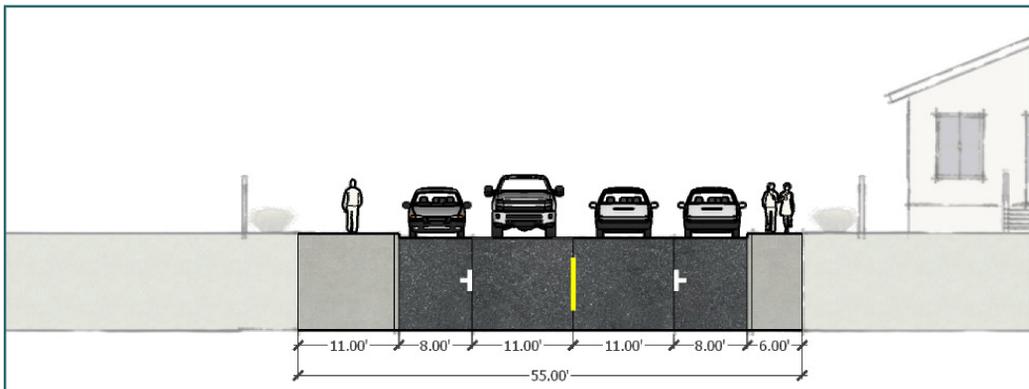


GRANT AVENUE EXISTING STREETSCAPE
Looking East (East of First St)

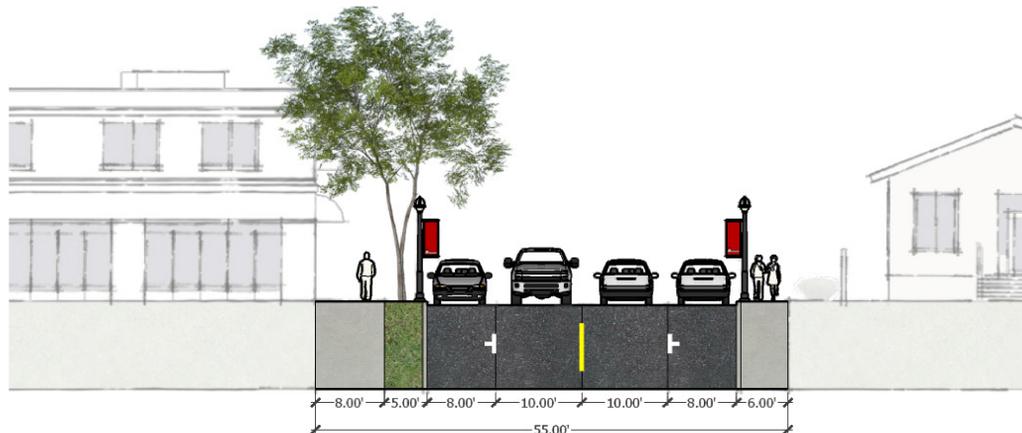


F GRANT AVENUE PREFERRED STREETSCAPE
Looking East (East of First St)

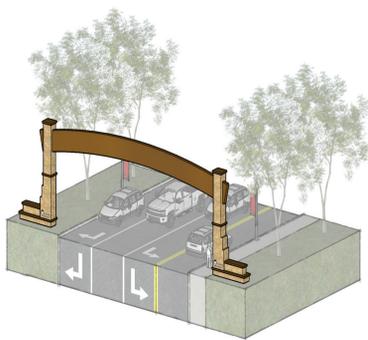

E GRANT AVENUE GATEWAY OPTION 1
Looking East (East of Colorado Blvd)

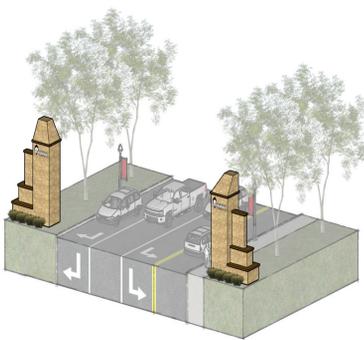


E GRANT AVENUE GATEWAY OPTION 2
Looking East (East of Colorado Blvd)

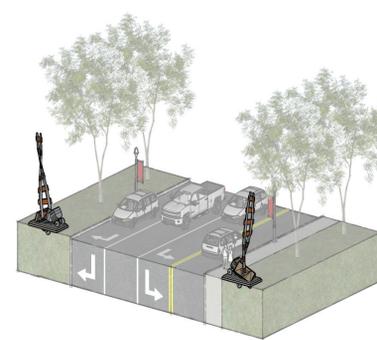


E GRANT AVENUE GATEWAY OPTION 3
Looking East (East of Colorado Blvd)



BUCHANAN AVENUE LOCATOR MAP

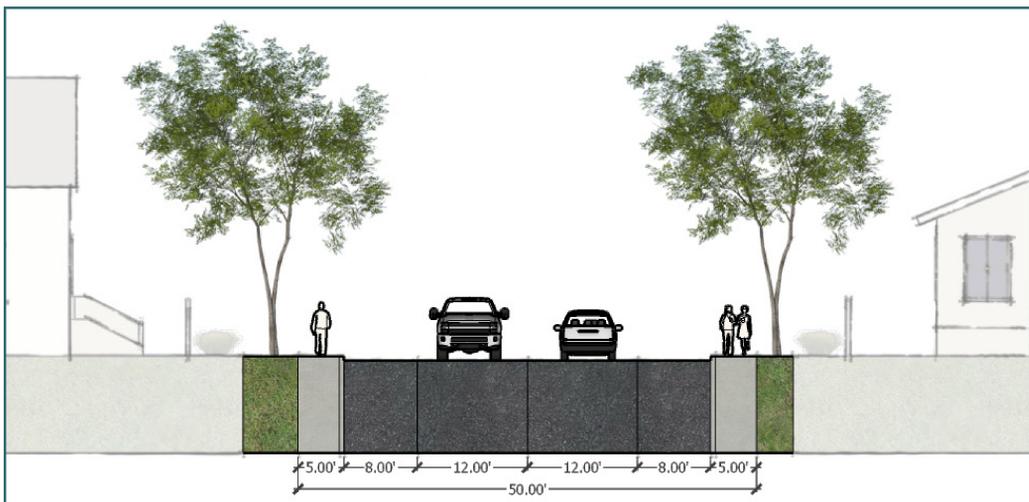

BUCHANAN AVENUE EXISTING STREETSCAPE
Looking West (East of First St)

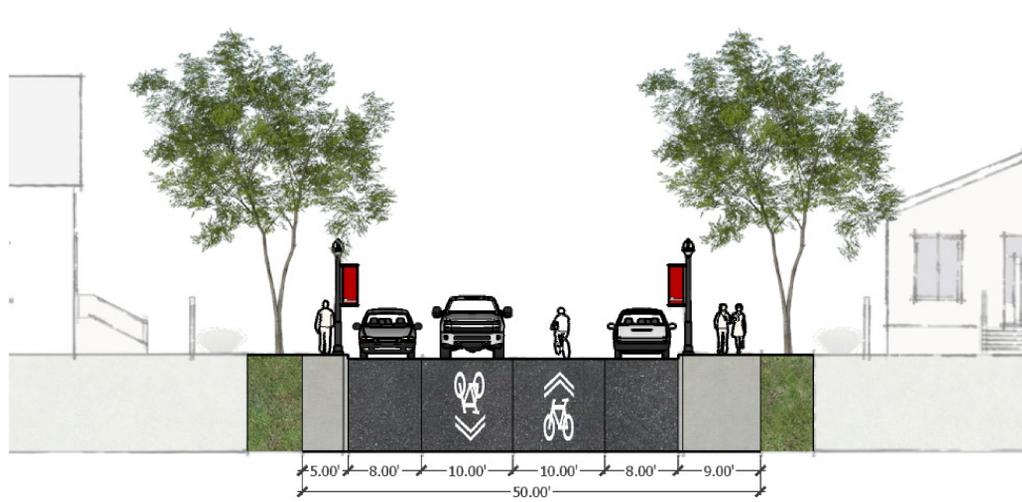

G BUCHANAN AVENUE PREFERRED STREETSCAPE
Looking West (East of First St)

